


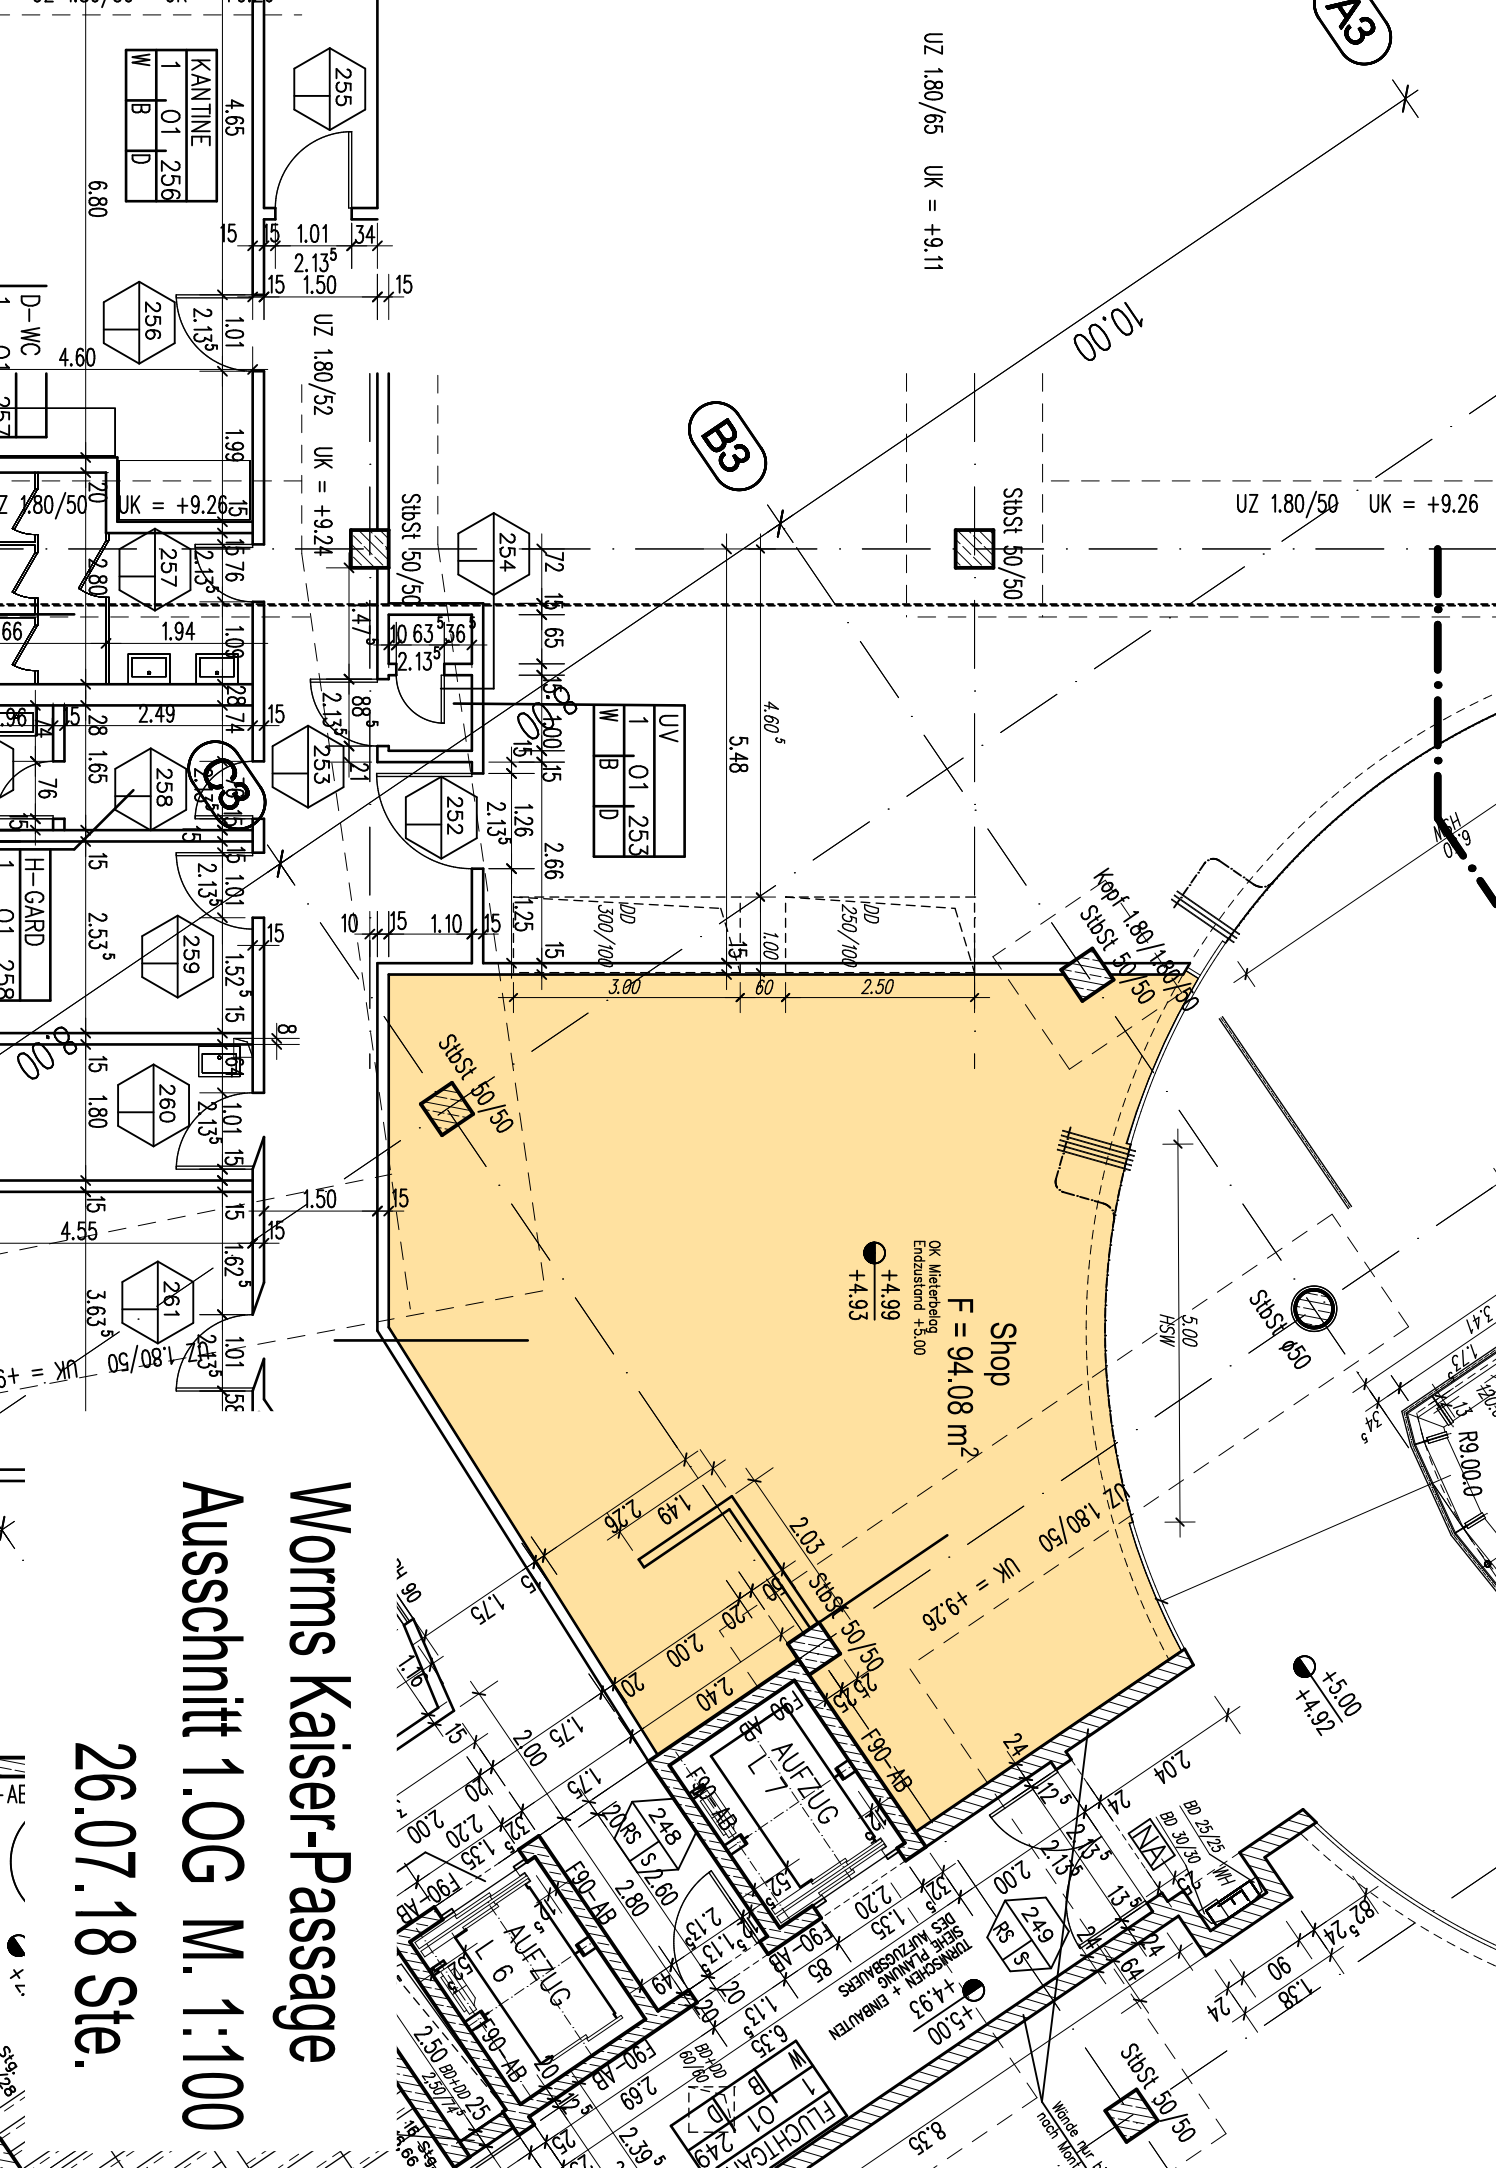

UZ 1.80/65 UK = +9.11

UZ 1.80/50 UK = +9.26

UZ 1.80/52 UK = +9.24

UK = +9.26

Shop
F = 94.08 m²

OK Mietbelag
Endzustand +5.00
+4.99
+4.93

Worms Kaiser-Passage

Ausschnitt 1.OG M. 1:100

26.07.18 Ste.